


BUILDING A GROSS AREA: 11,963 SF

1 OVERALL FIRST FLOOR PLAN
A1 3/32" = 1'-0"

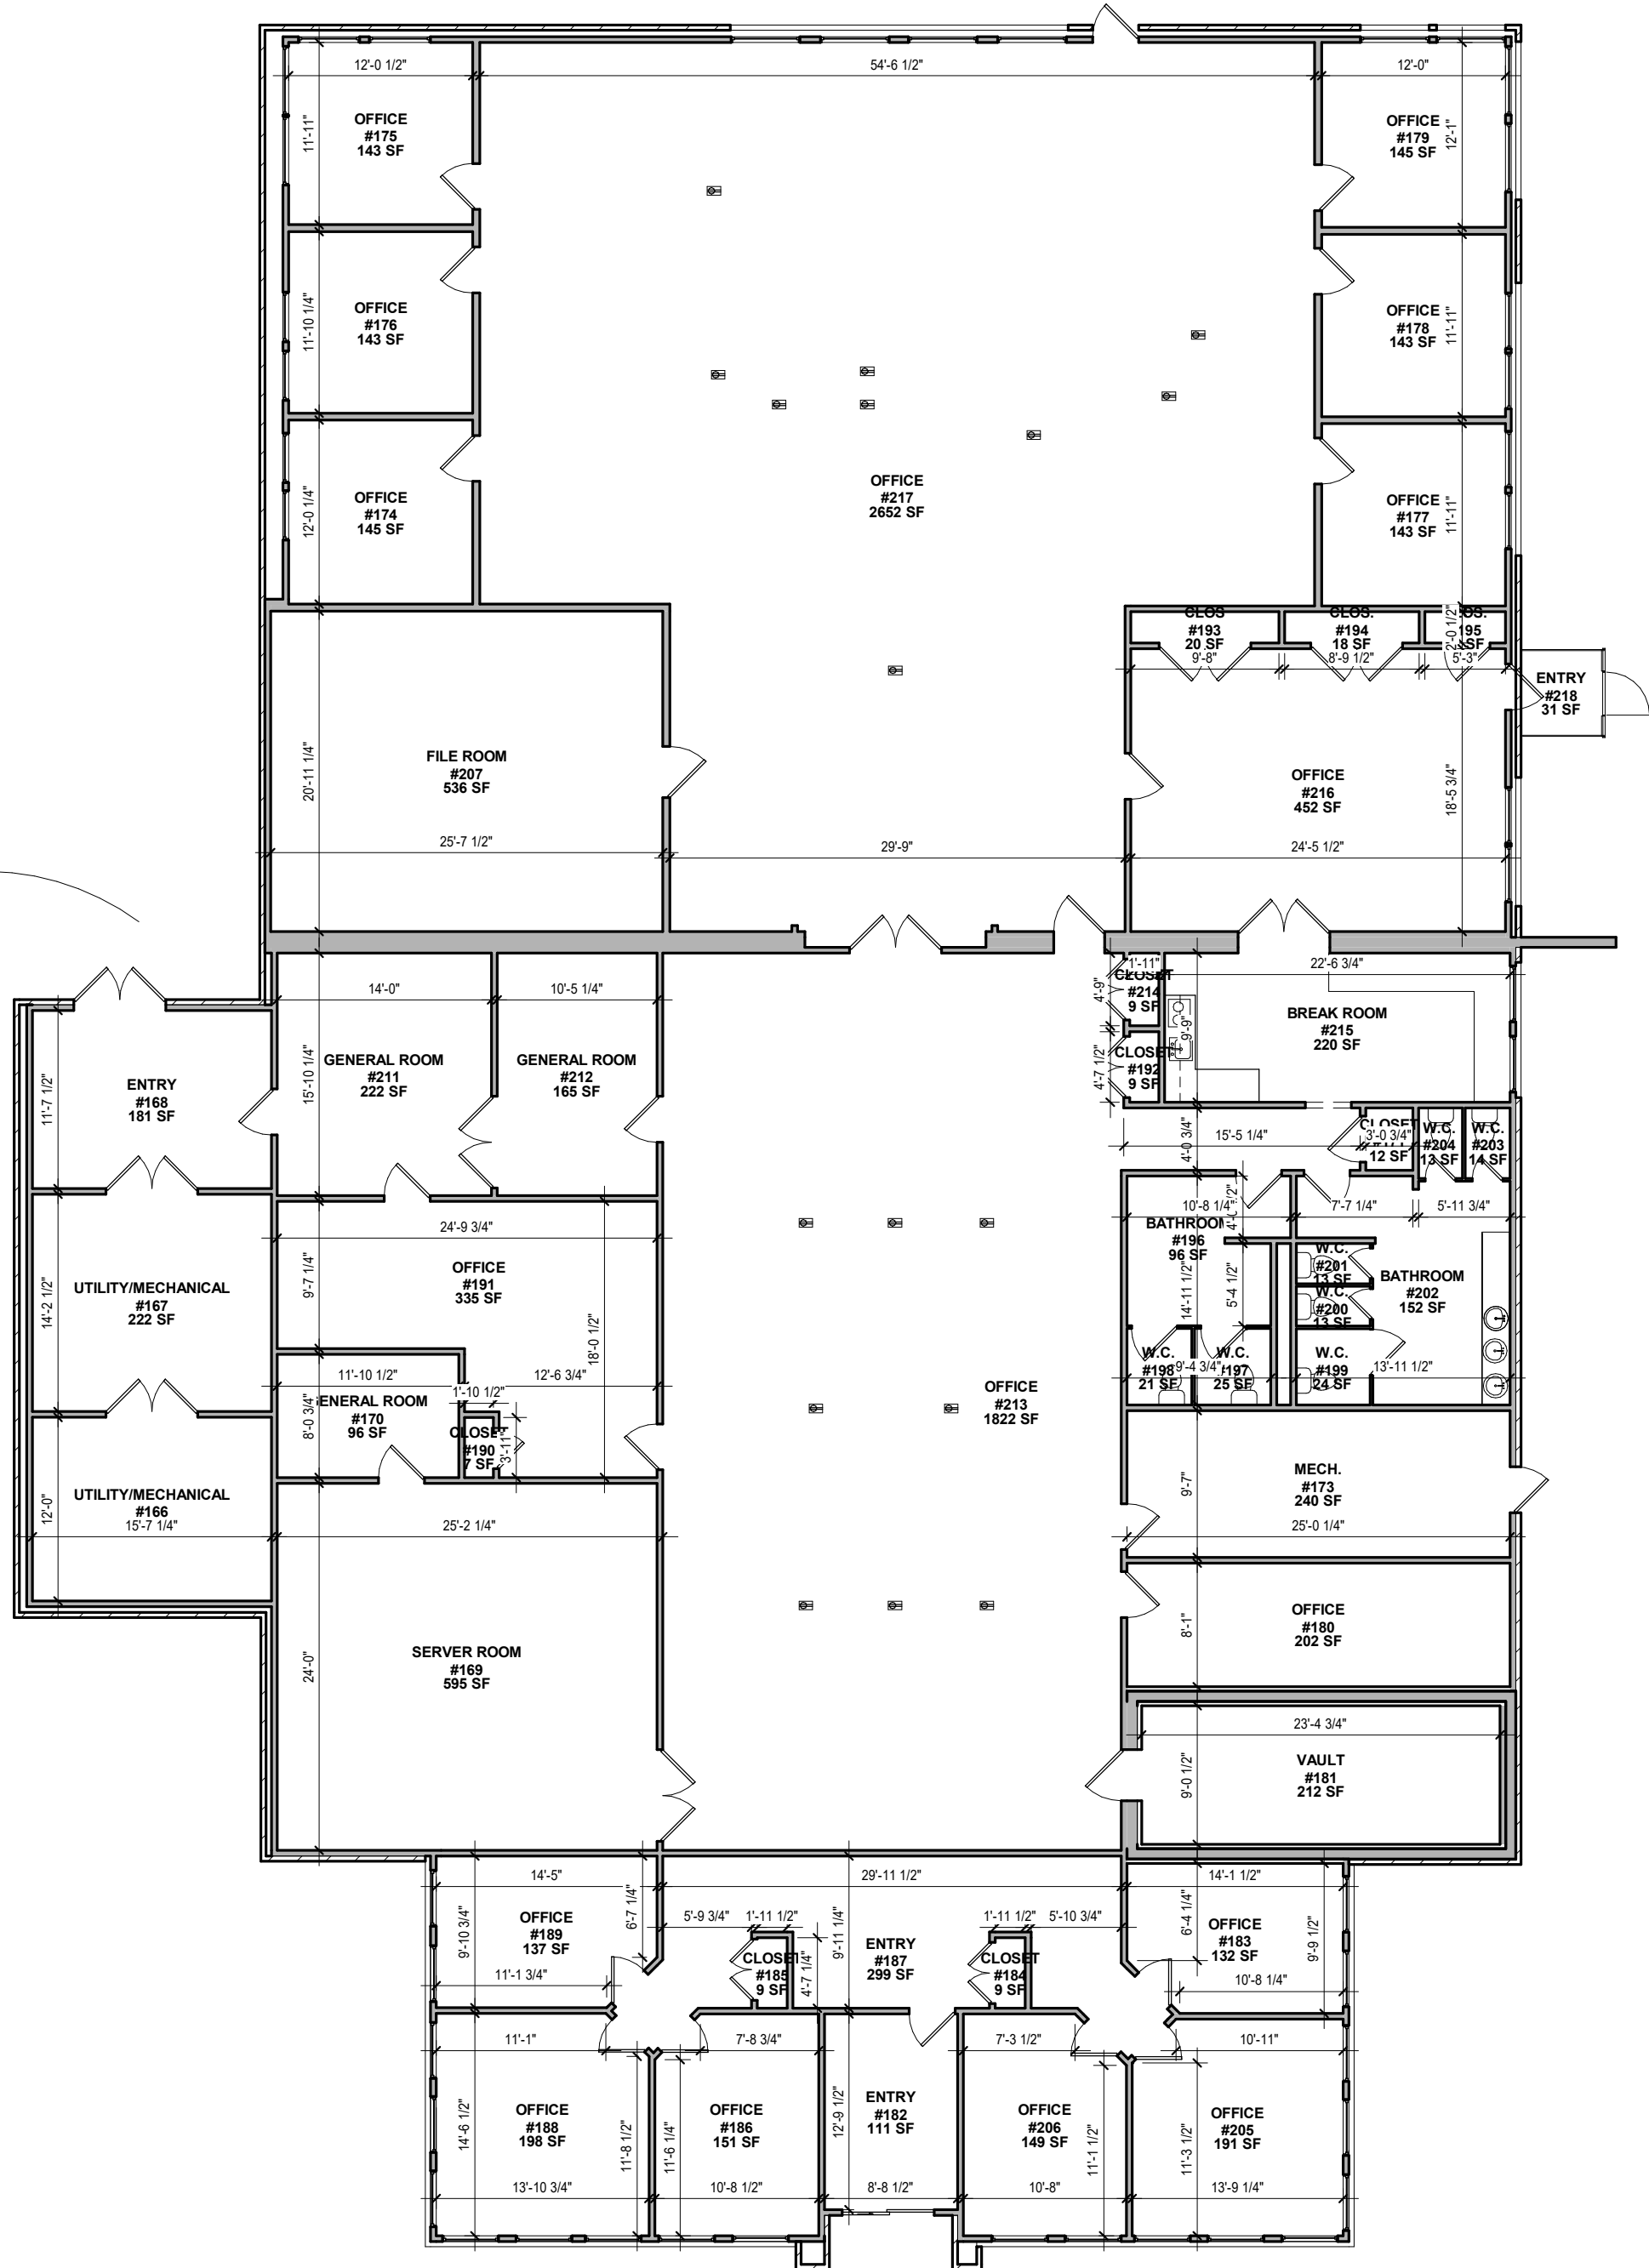

BUILDING B GROSS AREA: 12,025 SF

REVISIONS

GUT&VANN
ARCHITECTURE + CONSULTING

NJ C.O.A. #: 21AC00125800
1777 AVENUE OF THE STATES
SUITE 106
LAKEWOOD, NJ 08701
732-806-0073 | office@gutvann.com

SIGNATURE & SEAL

NAFTOLI GUT, R.A.
NJ LICENSE #: 21A02127300
NY LICENSE #: 041823

CONSULTANTS:

PROJECT
614 UNION ROAD


OFFICE BUILDING

614 UNION ROAD
Vineland, NJ 08360
BLOCK: xxx LOT: xxx


DRAWING
FLOOR PLAN

DATE: 11/04/21
SCALE: 3/32" = 1'-0"
JOB NUMBER: 21-272
DRAWN: XX CHECKED: NG

A1

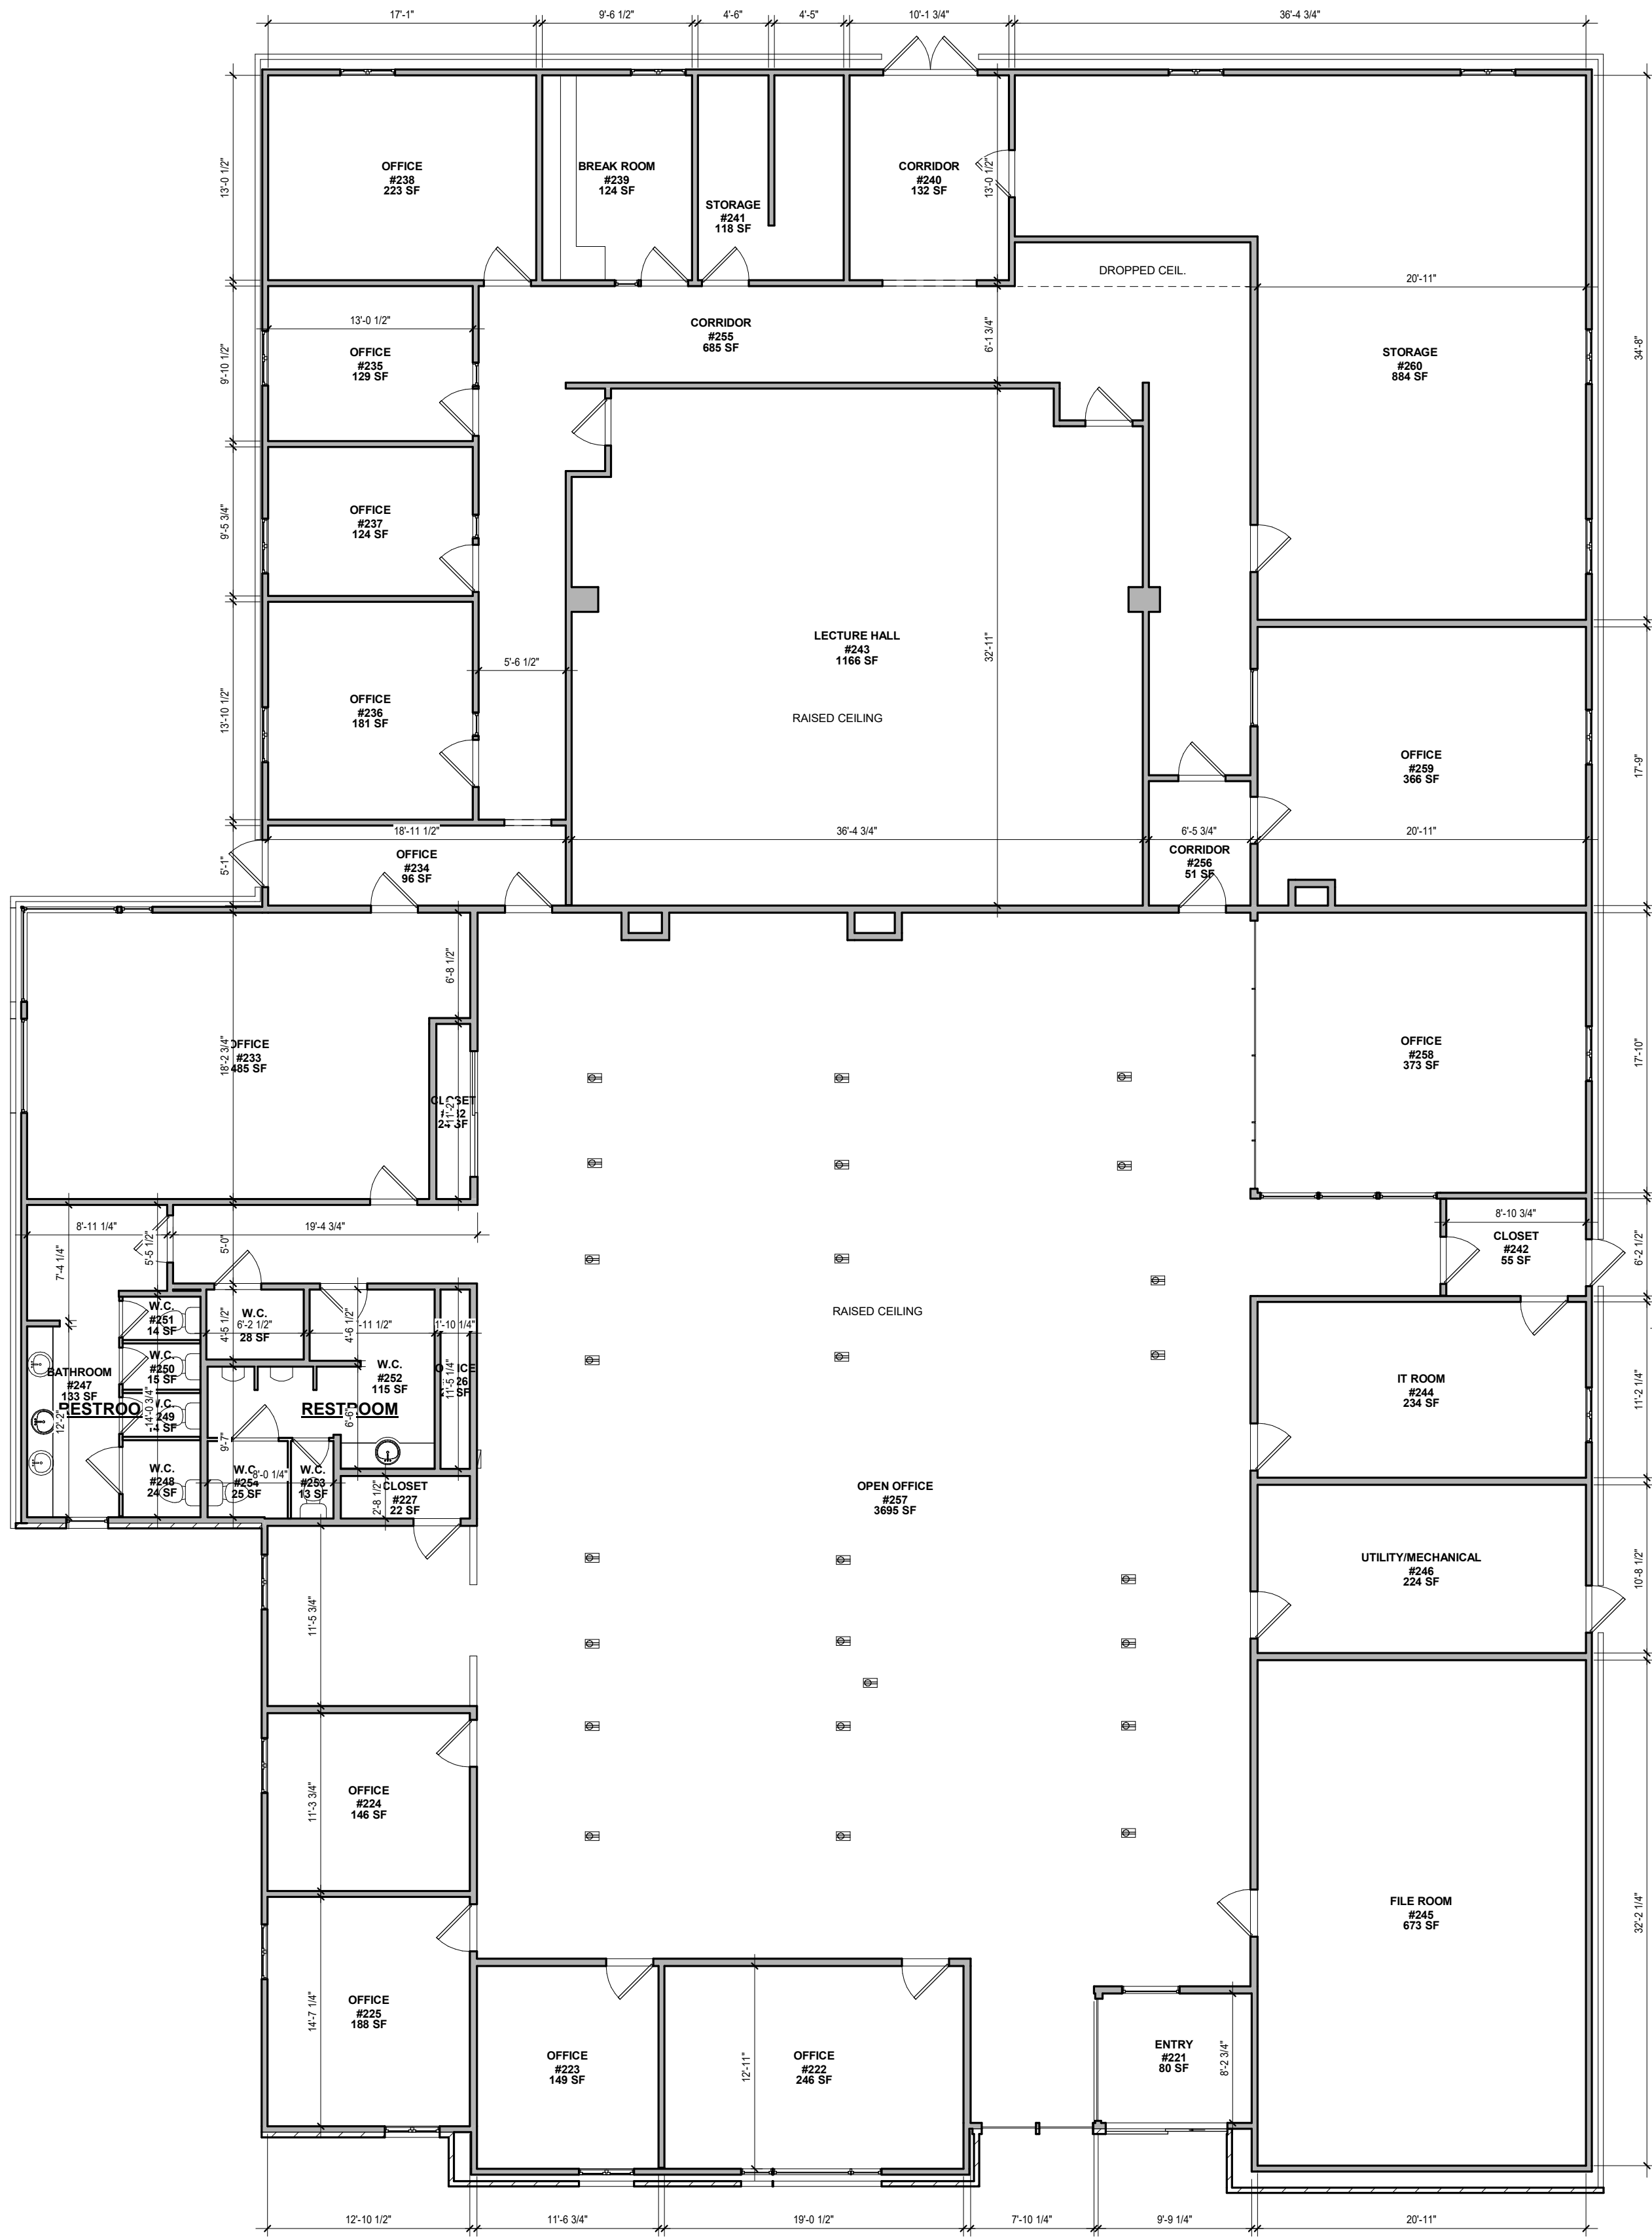

1 1ST FLOOR PLAN; BUILDING A
A2 1/8" = 1'-0"

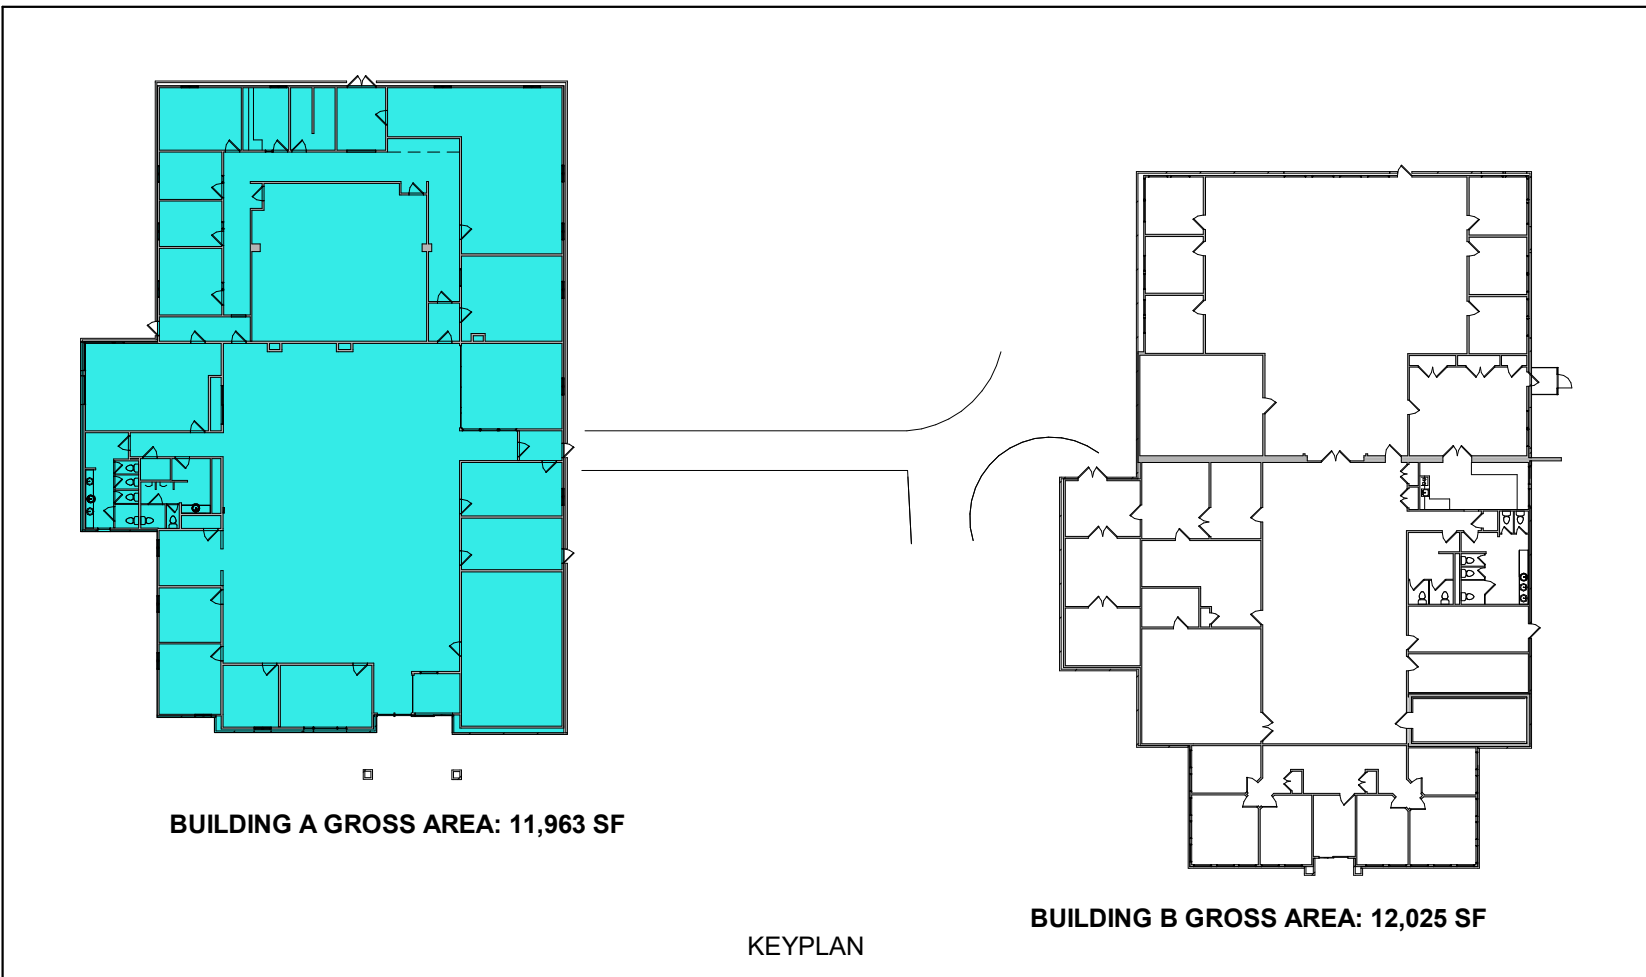

ROOM SCHEDULE BUILDING A			
Name	Number	Area	
OFFICE	219	2 SF	
OFFICE	220	2 SF	
ENTRY	221	80 SF	
OFFICE	222	246 SF	
OFFICE	223	149 SF	
OFFICE	224	146 SF	
OFFICE	225	188 SF	
OFFICE	226	21 SF	
CLOSET	227	22 SF	
W.C.	228	28 SF	
OFFICE	229	3 SF	
OFFICE	230	3 SF	
OFFICE	231	2 SF	
CLOSET	232	24 SF	
OFFICE	233	485 SF	
OFFICE	234	96 SF	
OFFICE	235	129 SF	
OFFICE	236	181 SF	
OFFICE	237	124 SF	
OFFICE	238	223 SF	
BREAK ROOM	239	124 SF	
CORRIDOR	240	132 SF	
STORAGE	241	118 SF	
CLOSET	242	55 SF	
LECTURE HALL	243	1166 SF	
IT ROOM	244	234 SF	
FILE ROOM	245	673 SF	
UTILITY/MECHANICAL	246	224 SF	
BATHROOM	247	133 SF	
W.C.	248	24 SF	
W.C.	249	14 SF	
W.C.	250	15 SF	
W.C.	251	14 SF	
W.C.	252	115 SF	
W.C.	253	13 SF	
W.C.	254	25 SF	
CORRIDOR	255	685 SF	
CORRIDOR	256	51 SF	
OPEN OFFICE	257	3695 SF	
OFFICE	258	373 SF	
OFFICE	259	366 SF	
STORAGE	260	884 SF	
OFFICE	261	28 SF	
OFFICE	262	3 SF	
TOTAL NET AREA: 11319 SF			

REVISIONS

GUT&VANN
ARCHITECTURE + CONSULTING

NJ C.O.A. #: 21AC00125800
1777 AVENUE OF THE STATES
SUITE 106
LAKEWOOD, NJ 08701
732-806-0073 | office@gutvann.com

SIGNATURE & SEAL

NAFTOLI GUT, R.A.
NJ LICENSE #: 21A02127300
NY LICENSE #: 041823

CONSULTANTS:

PROJECT
614 UNION ROAD

OFFICE BUILDING

614 UNION ROAD
Vineland, NJ 08360
BLOCK: xxx LOT: xxx

DRAWING
BUILDING A FLOOR
PLAN


DATE: 11/04/21

SCALE: As indicated


JOB NUMBER: 21-272

DRAWN: XX CHECKED: NG

A2

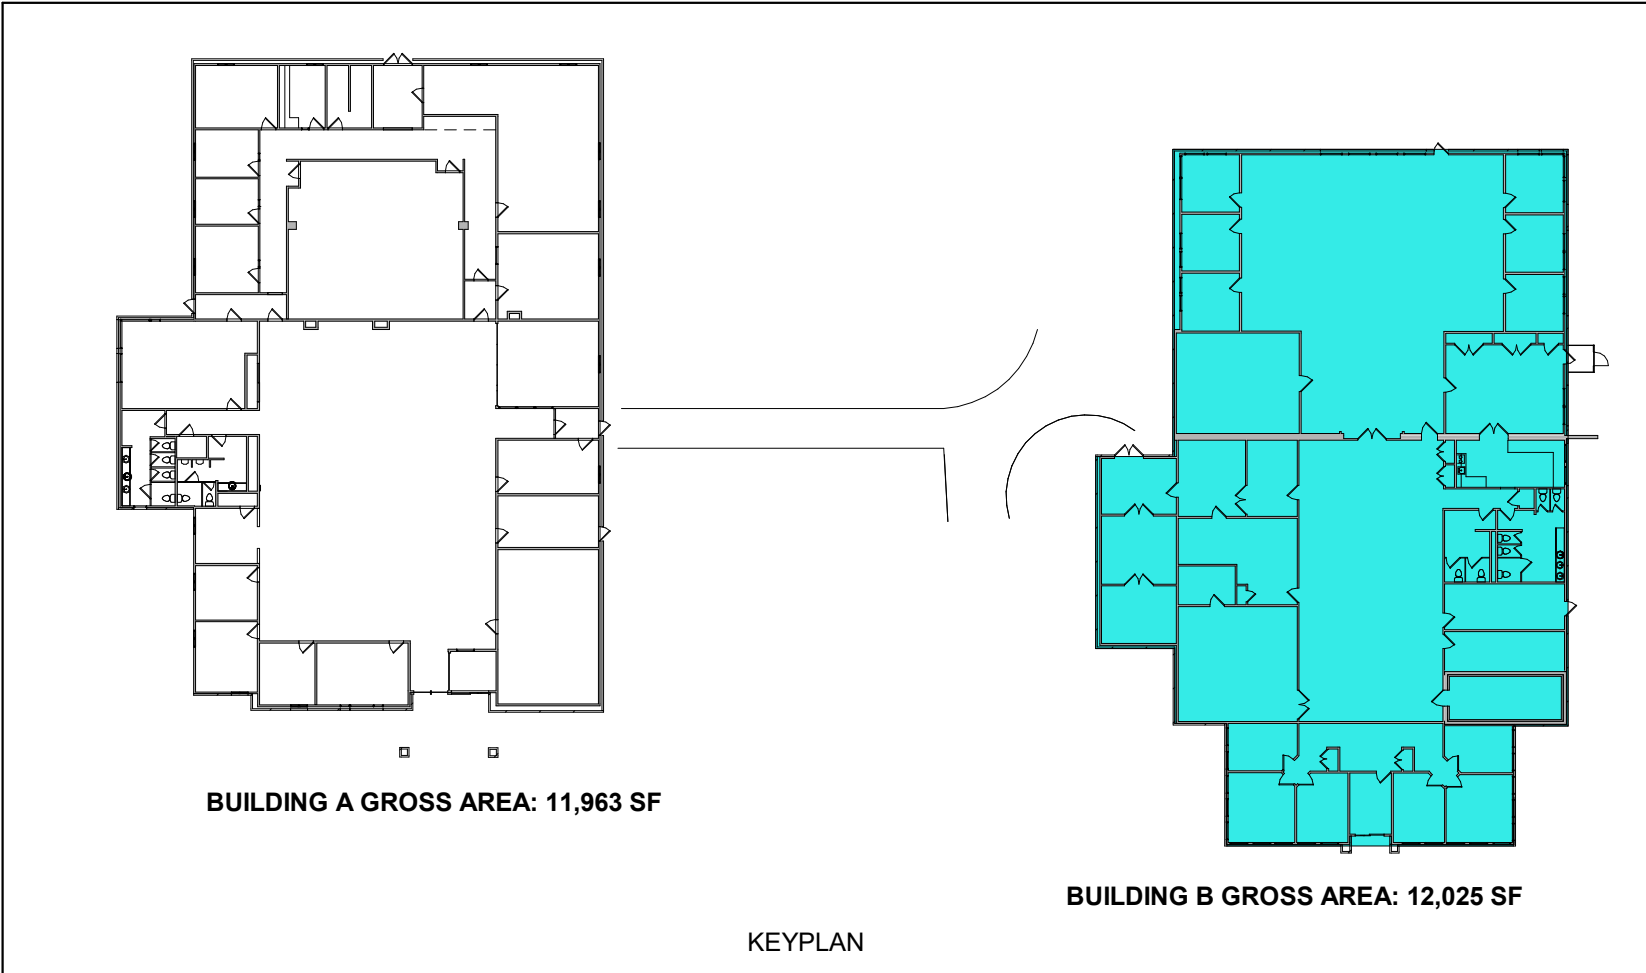

ROOM SCHEDULE BUILDING B		
Name	Number	Area
UTILITY/MECHANICAL	166	187 SF
UTILITY/MECHANICAL	167	222 SF
ENTRY	168	181 SF
SERVER ROOM	169	596 SF
GENERAL ROOM	170	96 SF
CLOSET	171	12 SF
W.C.	172	10 SF
MECH.	173	240 SF
OFFICE	174	145 SF
OFFICE	175	143 SF
OFFICE	176	143 SF
OFFICE	177	143 SF
OFFICE	178	143 SF
OFFICE	179	145 SF
OFFICE	180	202 SF
VAULT	181	212 SF
ENTRY	182	111 SF
OFFICE	183	132 SF
CLOSET	184	9 SF
CLOSET	185	9 SF
OFFICE	186	151 SF
ENTRY	187	299 SF
OFFICE	188	198 SF
OFFICE	189	137 SF
CLOSET	190	7 SF
OFFICE	191	335 SF
CLOSET	192	9 SF
CLOS	193	20 SF
CLOS.	194	18 SF
CLOS.	195	11 SF
BATHROOM	196	96 SF
W.C.	197	25 SF
W.C.	198	21 SF
W.C.	199	24 SF
W.C.	200	13 SF
W.C.	201	13 SF
BATHROOM	202	152 SF
W.C.	203	14 SF
W.C.	204	13 SF
OFFICE	205	191 SF
OFFICE	206	149 SF
FILE ROOM	207	536 SF
OFFICE	208	43 SF
OFFICE	209	2 SF
OFFICE	210	2 SF
GENERAL ROOM	211	222 SF
GENERAL ROOM	212	165 SF
OFFICE	213	1822 SF
CLOSET	214	9 SF
BREAK ROOM	215	220 SF
OFFICE	216	452 SF
OFFICE	217	2652 SF
ENTRY	218	31 SF
TOTAL NET AREA:		11135 SF

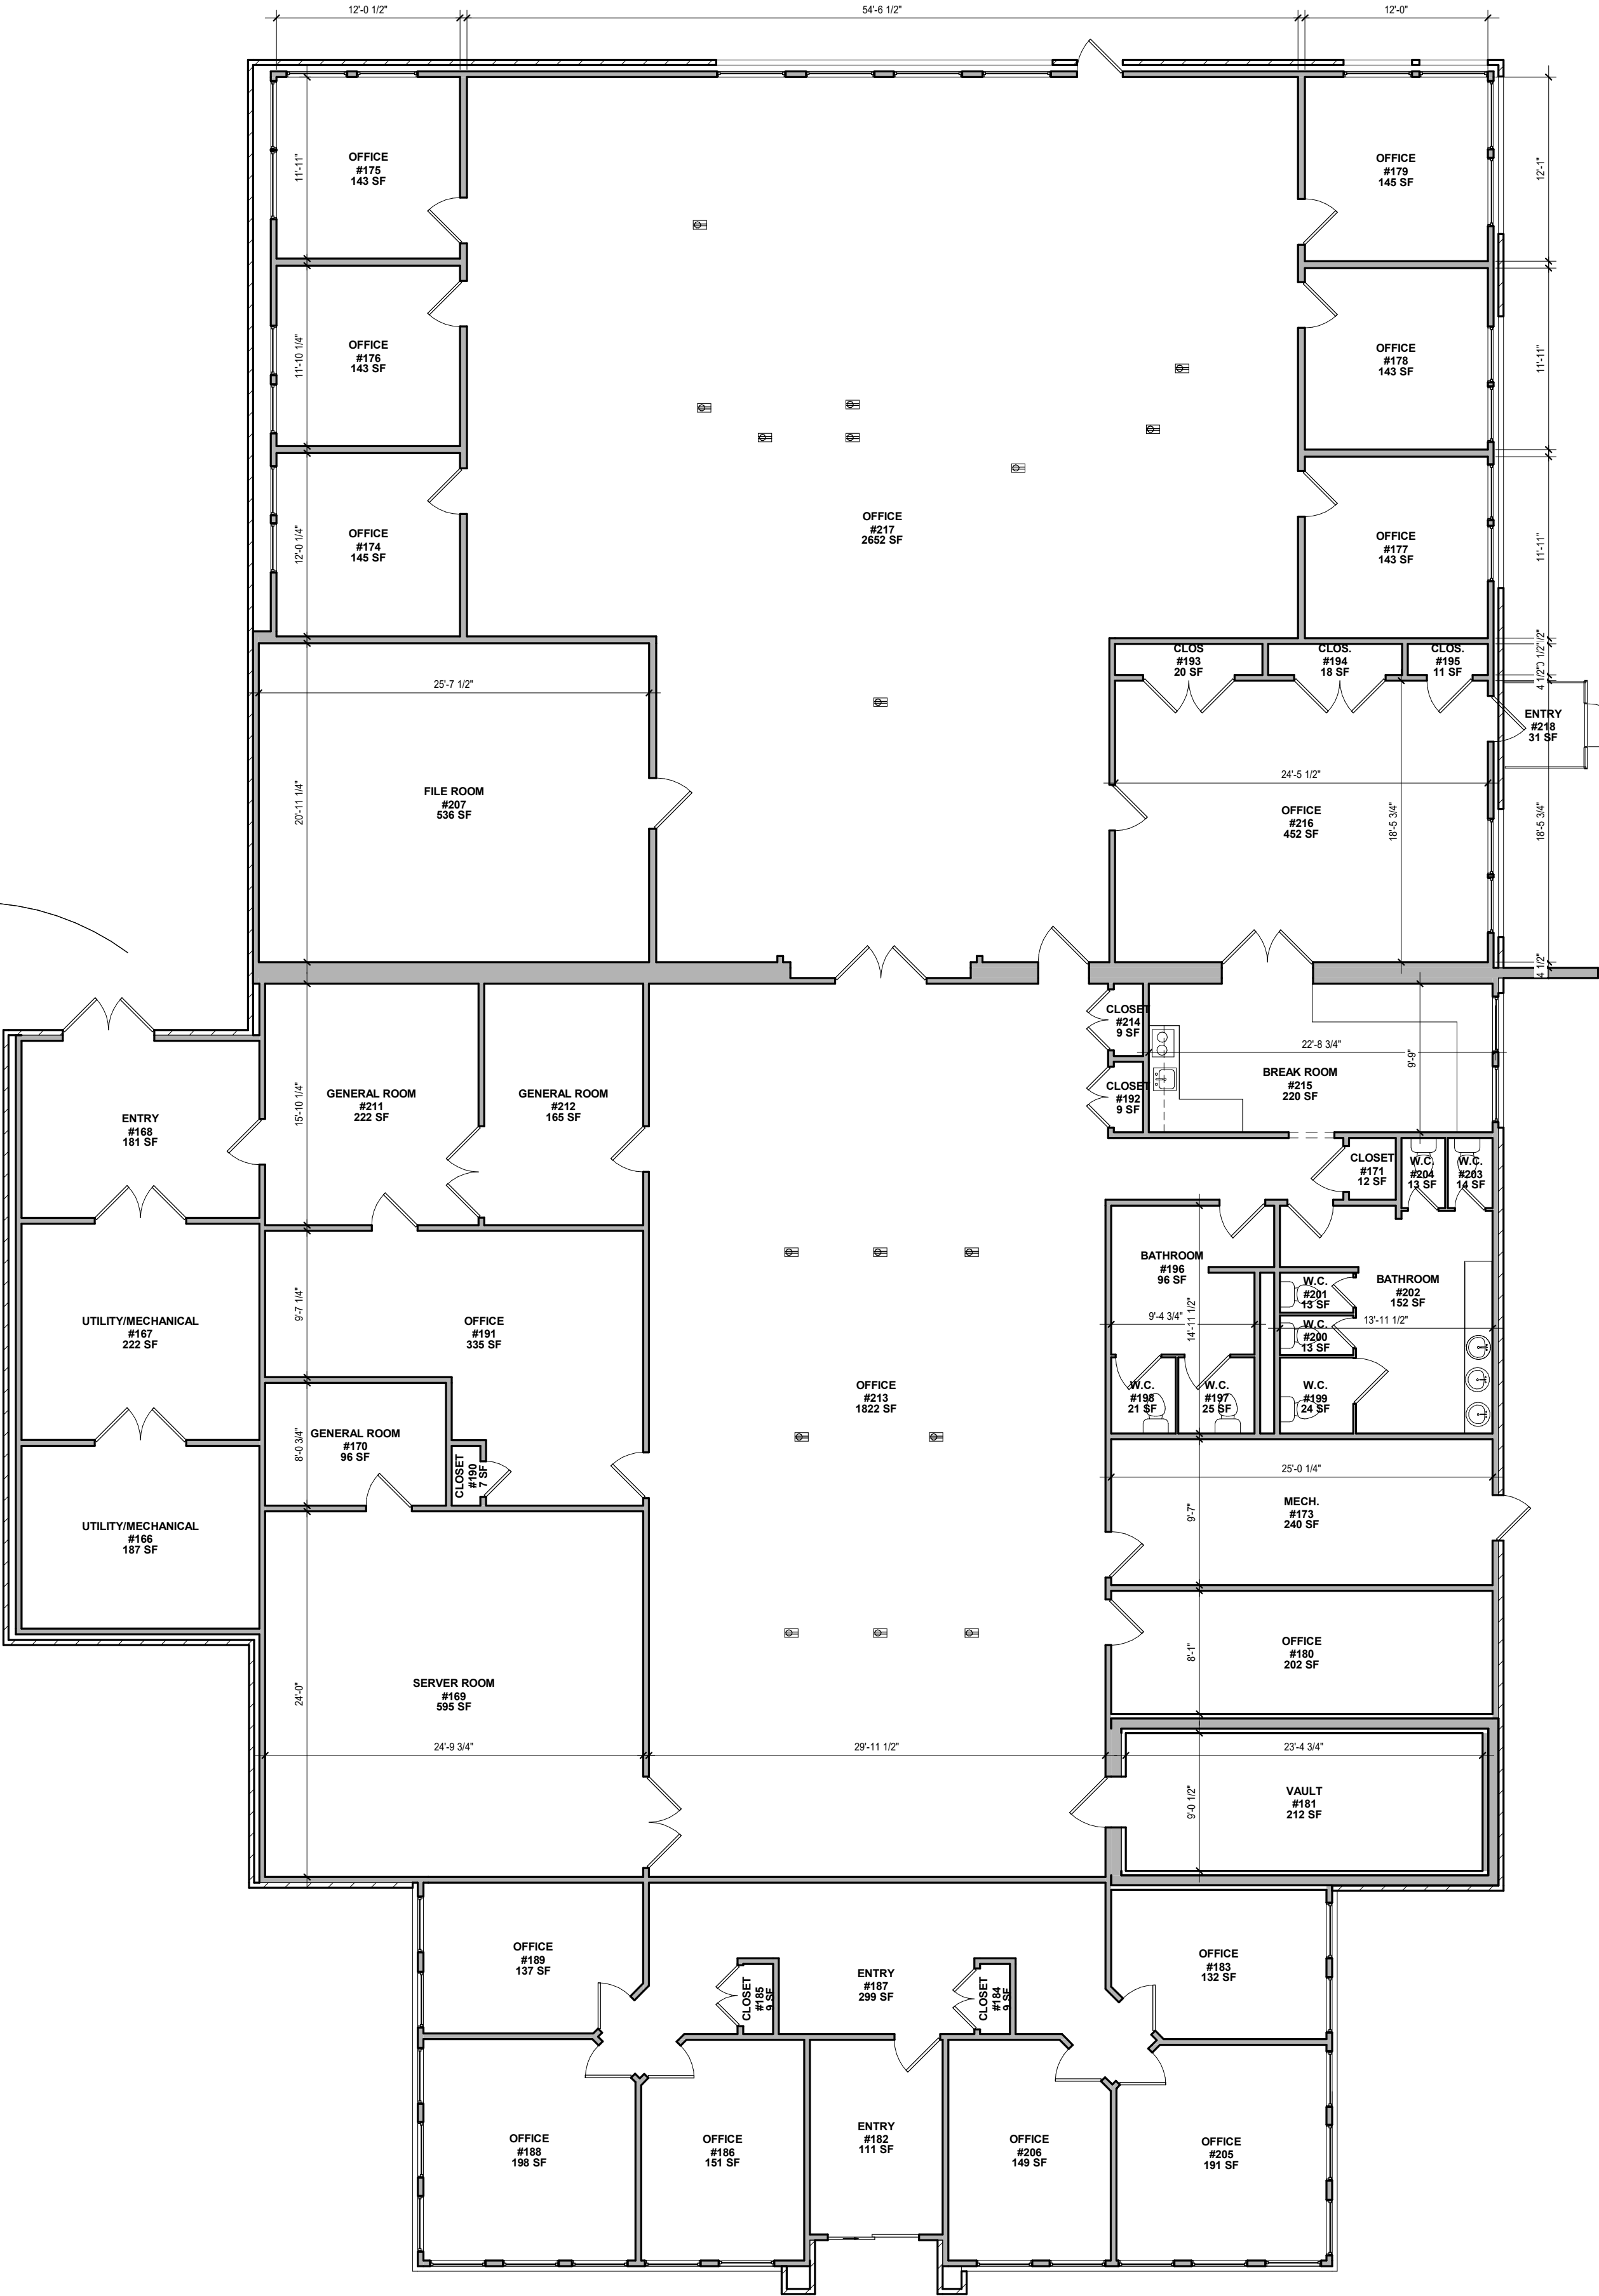

1 1ST FLOOR PLAN; BUILDING B
A3 1/8" = 1'-0"

REVISIONS

GUT&VANN
ARCHITECTURE + CONSULTING

NJ C.O.A. #: 21AC00125800
1777 AVENUE OF THE STATES
SUITE 106
LAKEWOOD, NJ 08701
732-806-0073 | office@gutvann.com

SIGNATURE & SEAL

NAFTOLI GUT, R.A.
NJ LICENSE #: 21A02127300
NY LICENSE #: 041823

CONSULTANTS:

PROJECT
614 UNION ROAD

OFFICE BUILDING

614 UNION ROAD
Vineland, NJ 08360
BLOCK: xxx LOT:xxx

DRAWING

BUILDING B FLOOR
PLAN

DATE: 11/04/21

SCALE: As indicated

JOB NUMBER: 21-272

DRAWN: XX CHECKED: NG

A3